


# SYSTEM PROFILE (CROSS SECTION)

New Construction must show all

Repairs must show: Tank outlet elev / existing grade (EG) / depth of existing line (if poss.) & proposed line

Top of Foundation elevation (BM)

EG = Existing Grade Elevations (Level fields only may show 1st & last lines)

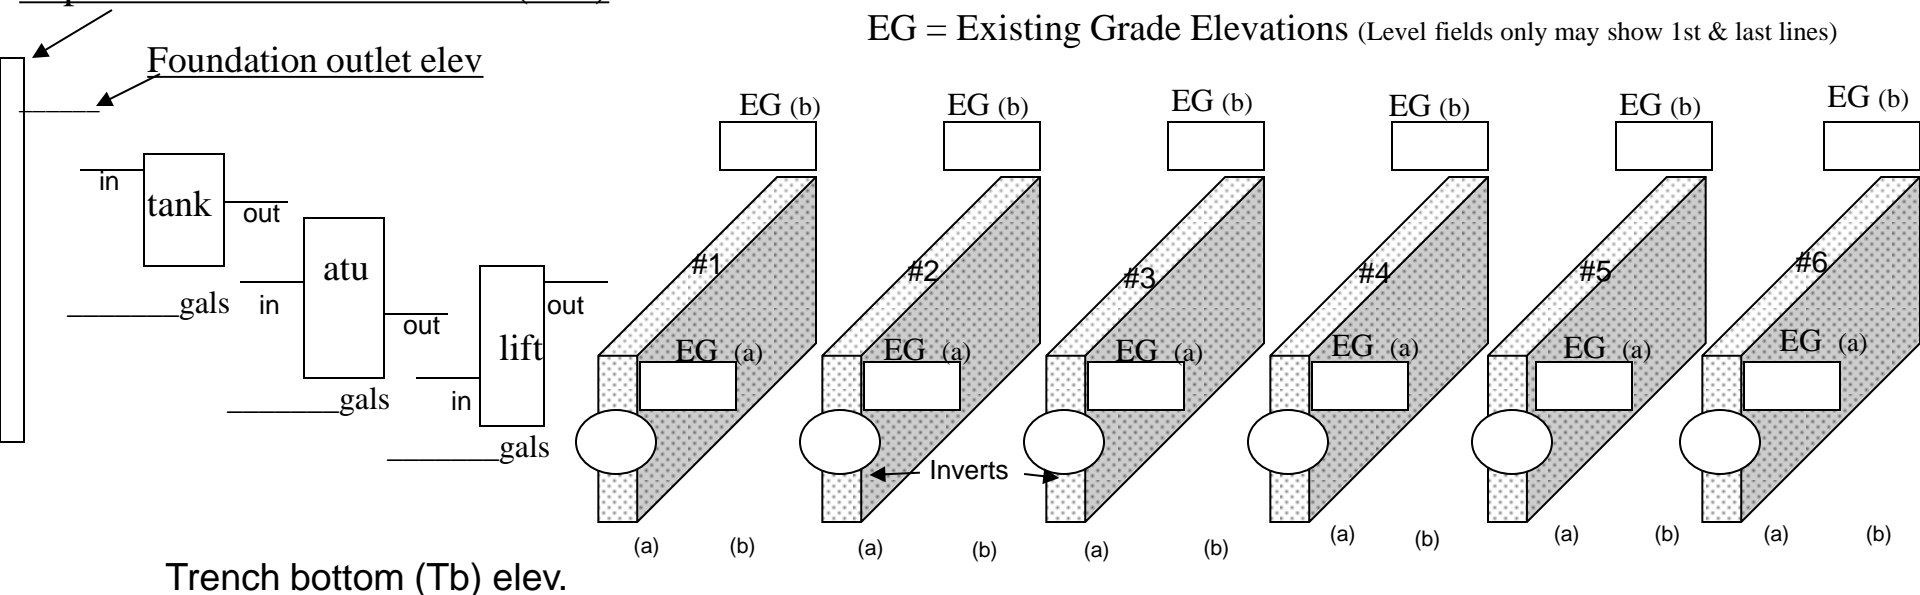

Lift tank (specs.)

Tb DEPTHS

**Storage volume**

Must be 1/2 day design flow

gals

Alarm on

**Dose volume**

gals

Dose on

Static gals

Dose off

gals/ft of ht

**Circle One:**

**System is:** Level / Serial Dist. / Combination

**Pipe elevations are:** Invert / top of pipe

**Filter is:** in tank after tank

**Filter specs:**

